


**EXHIBIT B
SPECIAL FENCE REQUIREMENTS**

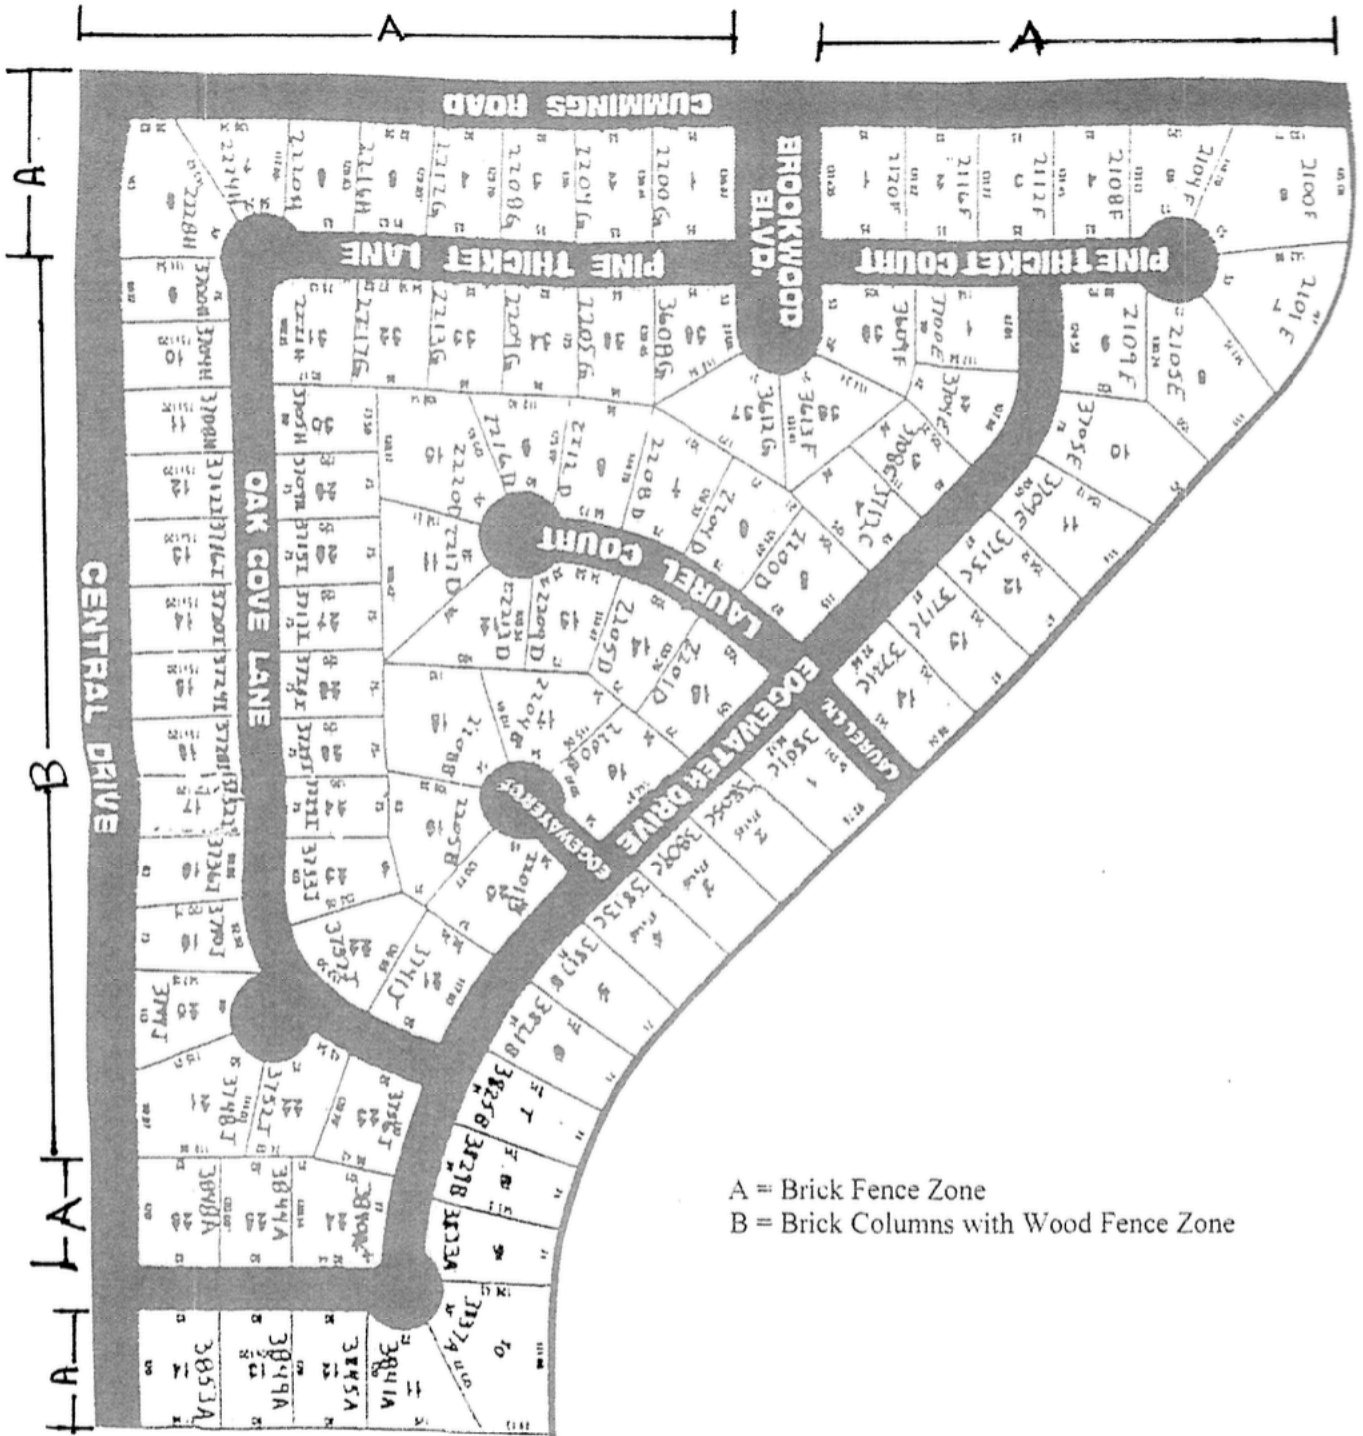

A = Brick Fence Zone
B = Brick Columns with Wood Fence Zone